


SHEET 3.08

SHEET 3.06

| REVISIONS |            |              |                                     |
|-----------|------------|--------------|-------------------------------------|
| DATE      | L. S. NAME | LIC. NO.     | DESCRIPTION                         |
| 11/25/15  | R. CIGOL   | 24GS04026100 | EXEMPT STATUS BL. 3037 L. 36        |
| 11/14/16  | R. CIGOL   | 24GS04026100 | EXEMPT STATUS BL. 3035 L. 47        |
| 11/01/18  | R. CIGOL   | 24GS04026100 | REVISED HOUSE NUMBER BL. 3037 L. 11 |

THIS MAP HAS BEEN DRAWN USING COMPUTER AIDED DRAFTING/DESIGN (CAD/D) UNDER THE SUPERVISION OF ROBERT L. CIGOL, N.J.L.S. No. 24GS04026100.

SHEET 3.04

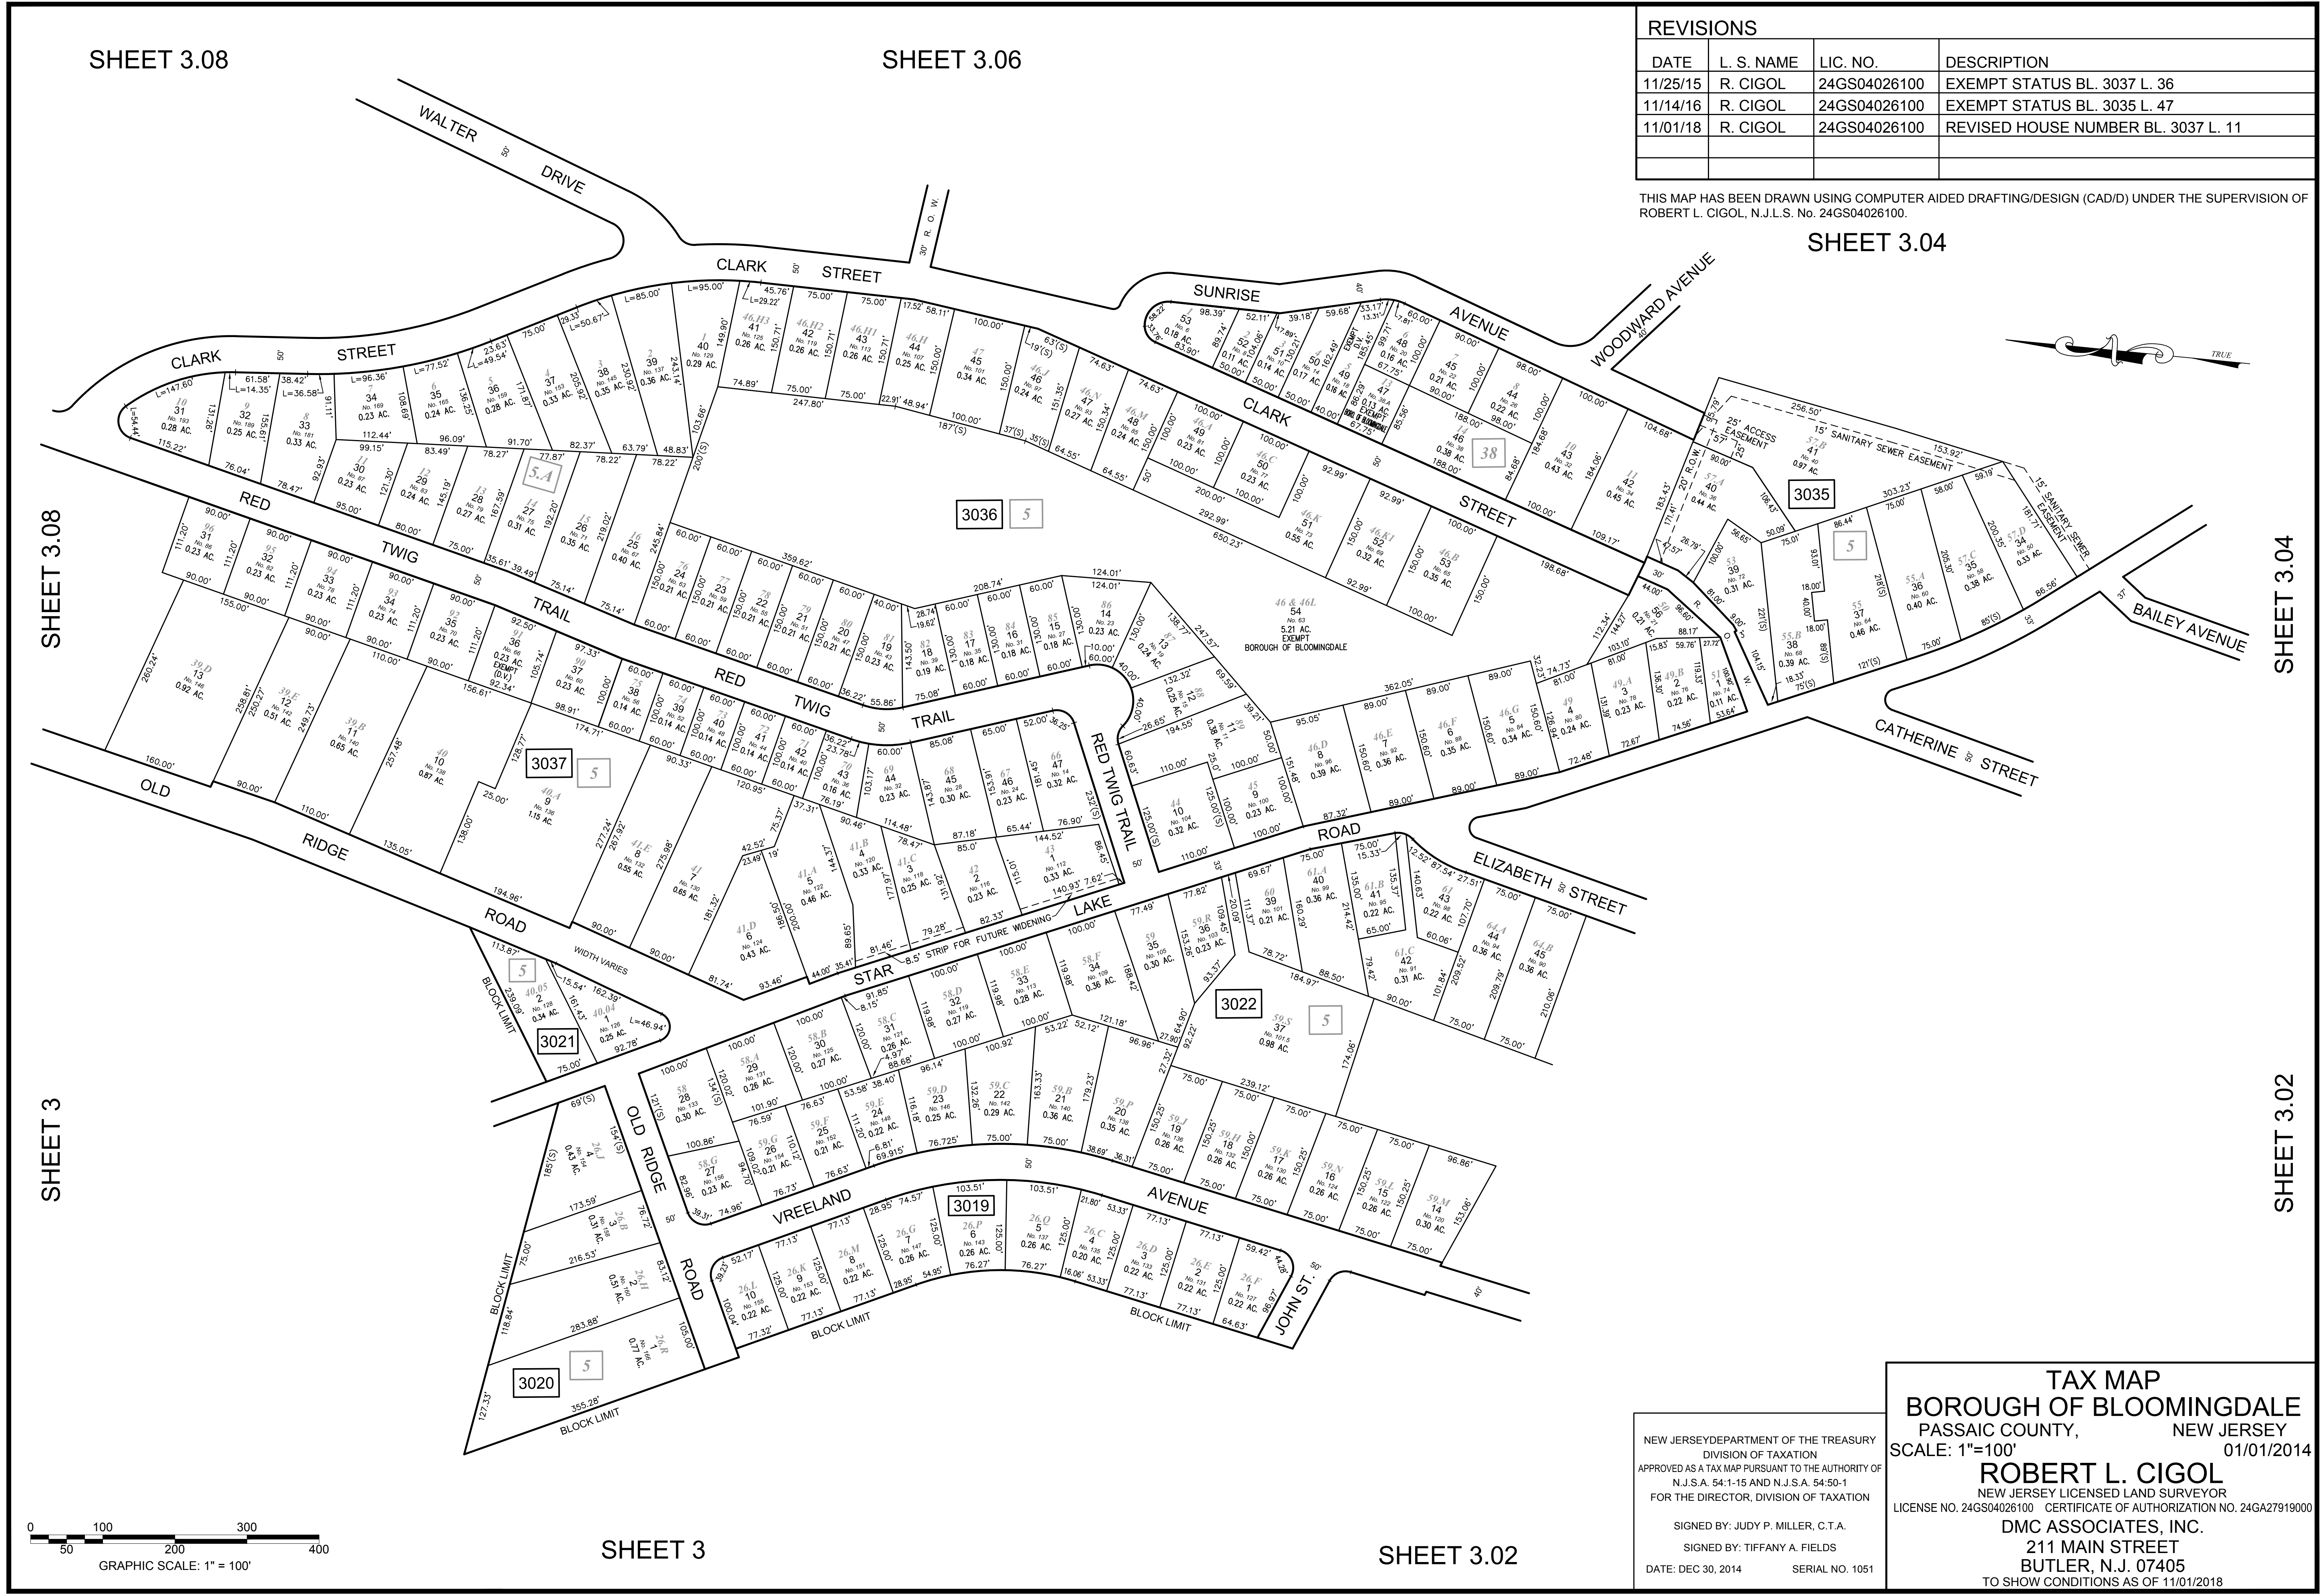

SHEET 3.08

SHEET 3

SHEET 3.04

SHEET 3.02

SHEET 3

SHEET 3.02

**TAX MAP**  
**BOROUGH OF BLOOMINGDALE**  
 PASSAIC COUNTY, NEW JERSEY  
 SCALE: 1"=100' 01/01/2014

**ROBERT L. CIGOL**  
 NEW JERSEY LICENSED LAND SURVEYOR  
 LICENSE NO. 24GS04026100 CERTIFICATE OF AUTHORIZATION NO. 24GA27919000

DMC ASSOCIATES, INC.  
 211 MAIN STREET  
 BUTLER, N.J. 07405  
 TO SHOW CONDITIONS AS OF 11/01/2018

NEW JERSEY DEPARTMENT OF THE TREASURY  
 DIVISION OF TAXATION  
 APPROVED AS A TAX MAP PURSUANT TO THE AUTHORITY OF  
 N.J.S.A. 54:1-15 AND N.J.S.A. 54:50-1  
 FOR THE DIRECTOR, DIVISION OF TAXATION

SIGNED BY: JUDY P. MILLER, C.T.A.  
 SIGNED BY: TIFFANY A. FIELDS  
 DATE: DEC 30, 2014 SERIAL NO. 1051